


STALL HOLDERS PLEASE NOTE:

Entry by Hodgson Street not before 12.00noon
Emergency no. 0403884107

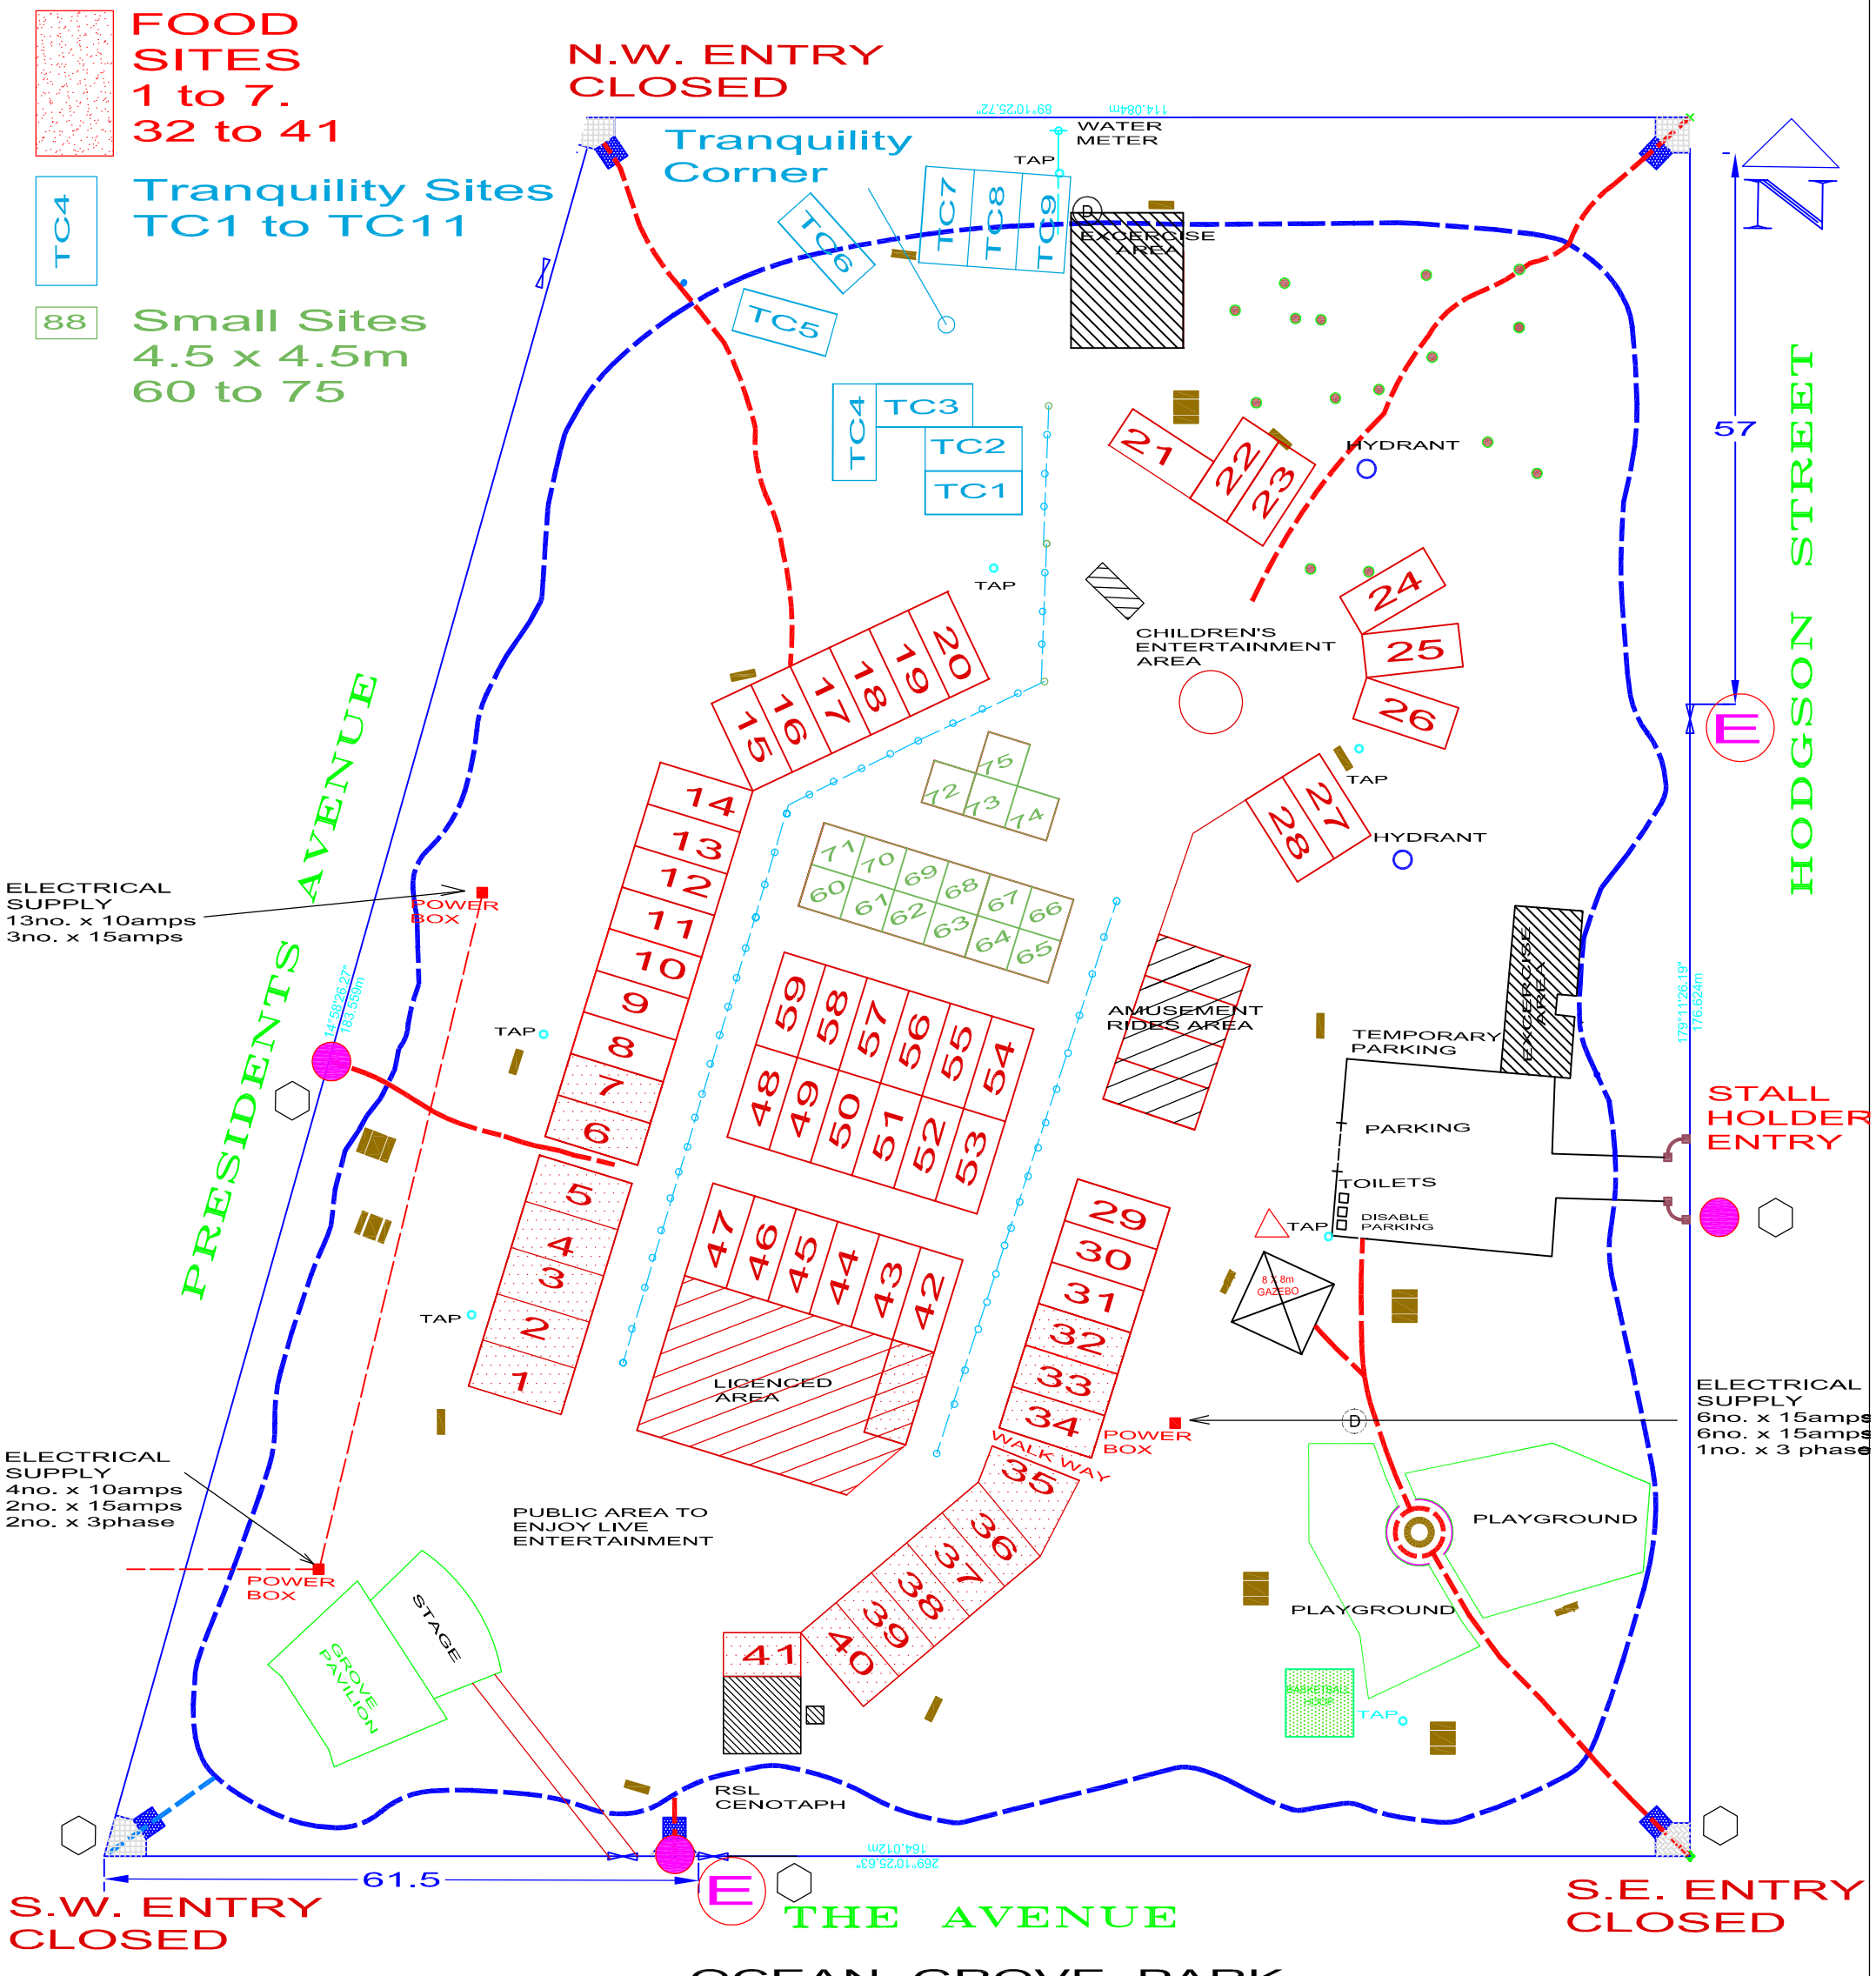

TRANQUILITY at TWILIGHT FAIR

STALL LAYOUT 2020

A3 SCALE 1:750

- | | | |
|--|--|---|
| <p>COUNCIL CAR PARK</p> <p style="text-align: center;">"PRIMARY EMERGENCY ASSEMBLY AREA"</p> | <ul style="list-style-type: none"> Amusement Rides Drinking water fountain Extinguisher sets | <ul style="list-style-type: none"> Emergency Services Access Emergency Exits (5 m wide) Entry/Exit Gates 2.4 m wide |
|--|--|---|